


LIST OF AMMENTITIES


- FIRE PLACE
- BURBER CARPET
- TILED KITCHEN FLOOR
- CERAMIC TILE BATHROOM FLOORS
- CORIAN COUNTER TOPS
- WASHER/DRYER CONNECTIONS
- WET BAR
- SECOND FLOOR BALCONY
- FIRST FLOOR REAR PATIO
- WOOD GLAD WINDOWS
- 6 PANEL INTERIOR DOORS
- STAINED OAK WOOD CABINETS

STATISTICS


- 1,297 TOTAL SF
- 2 BEDROOM
- 2 1/2 BATH

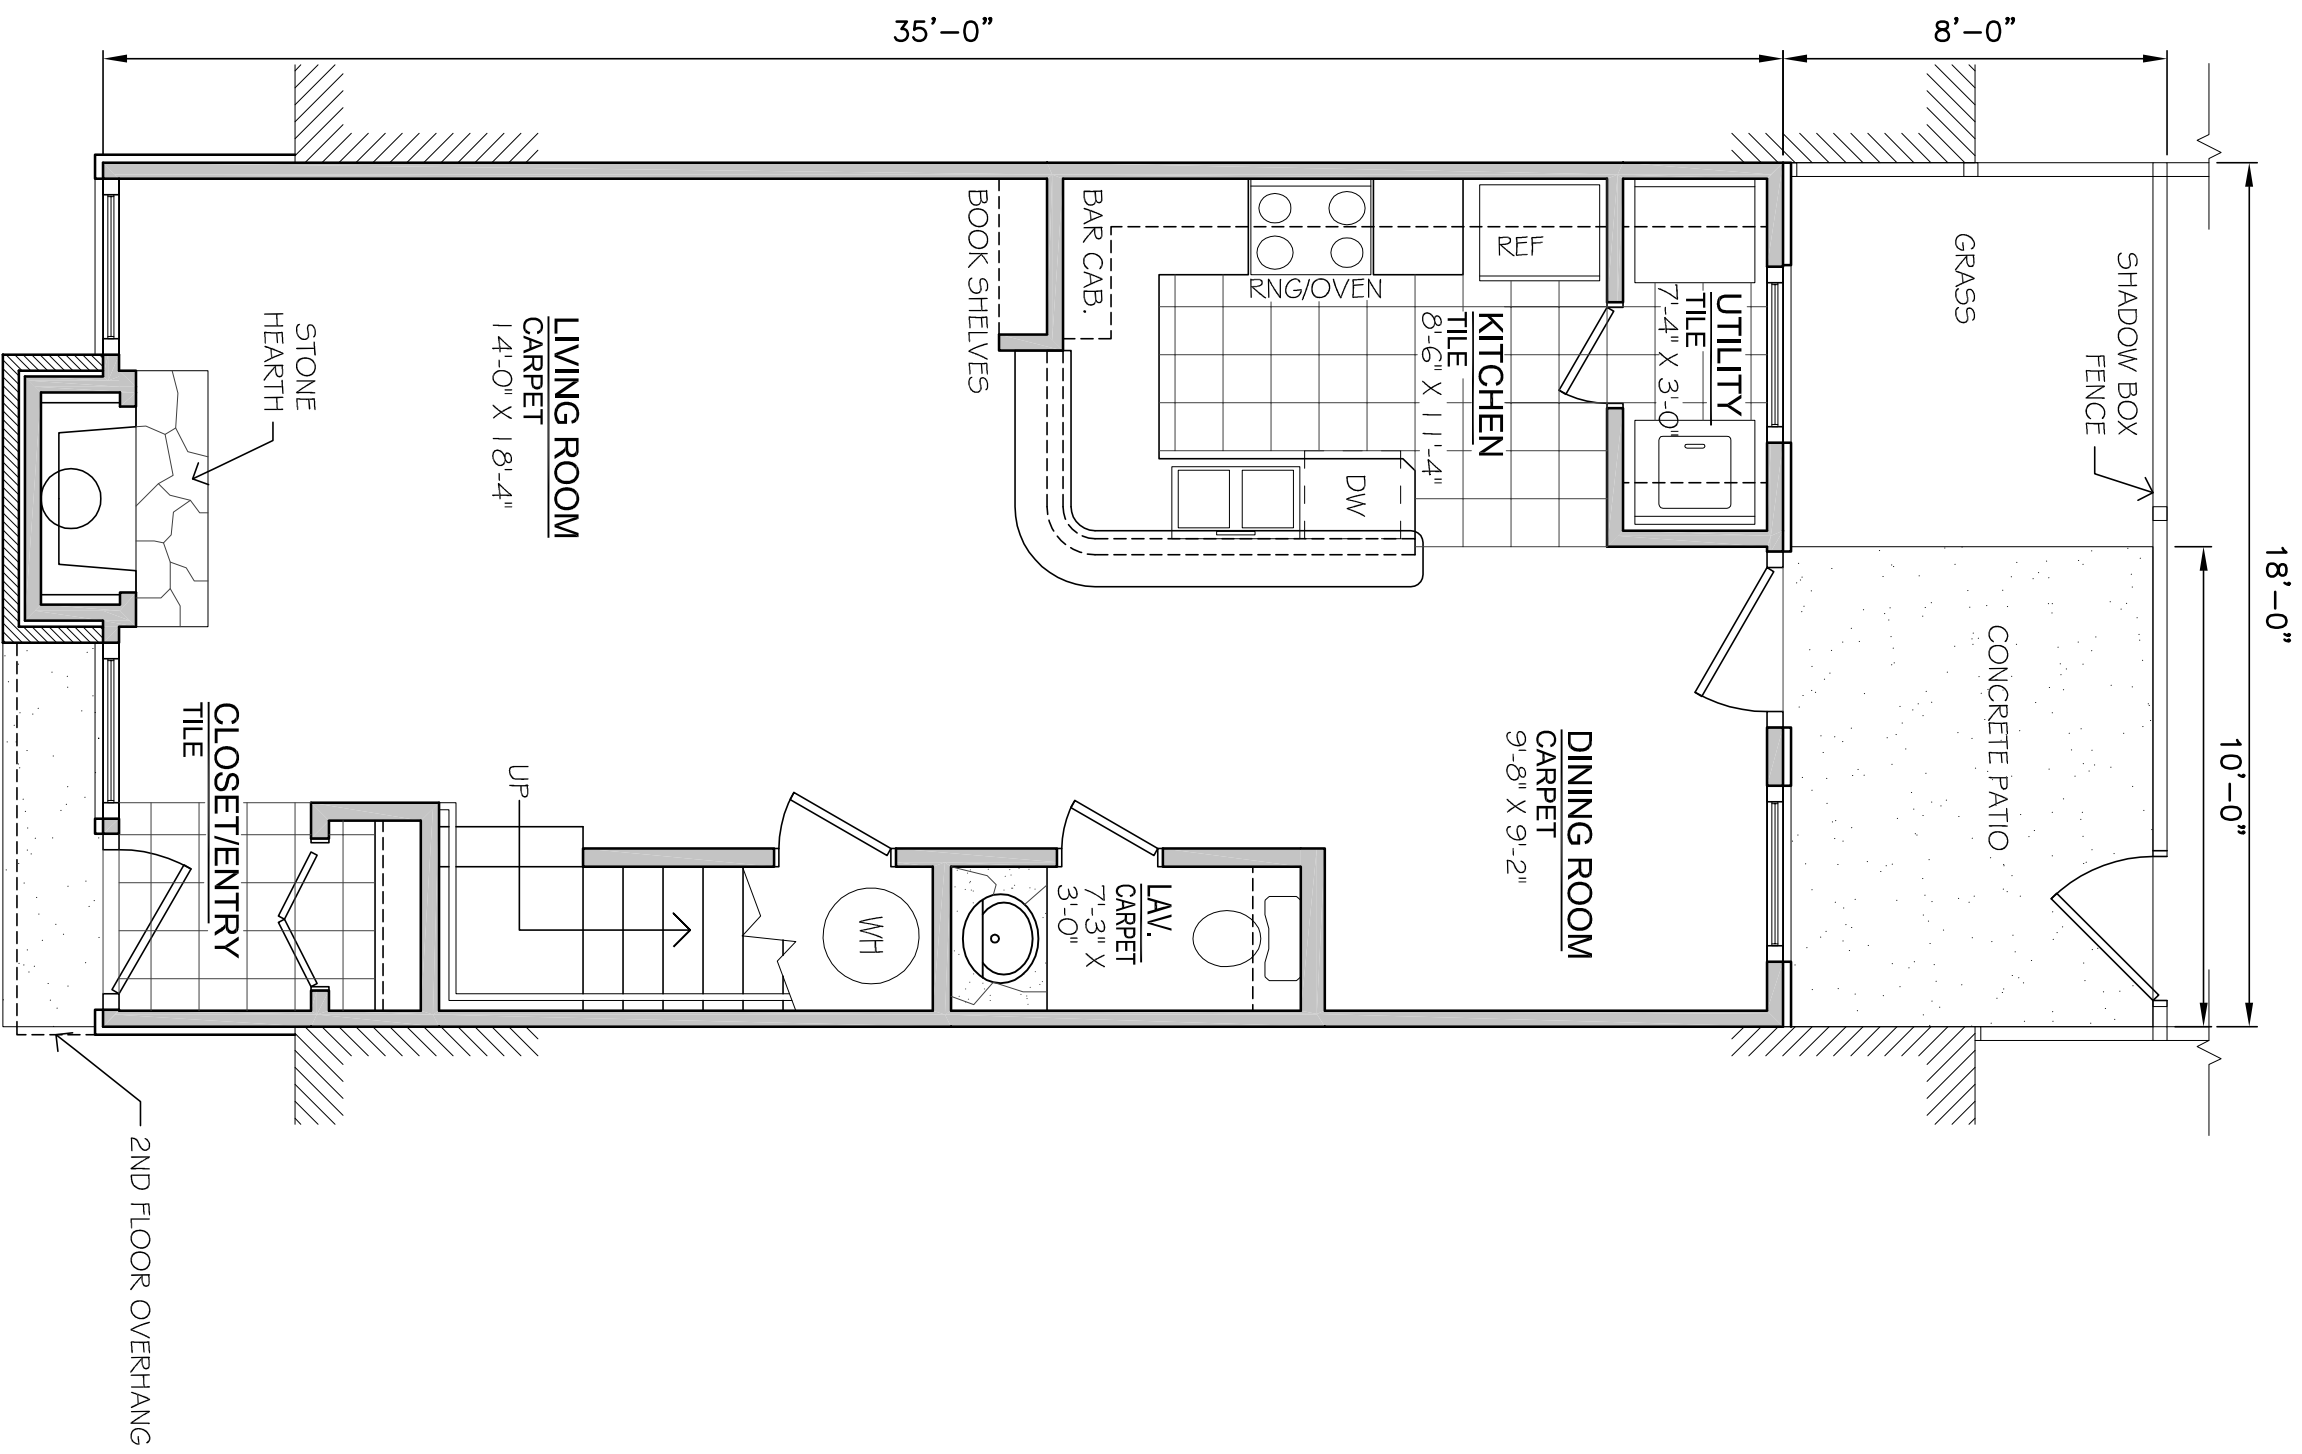

FIRST FLOOR

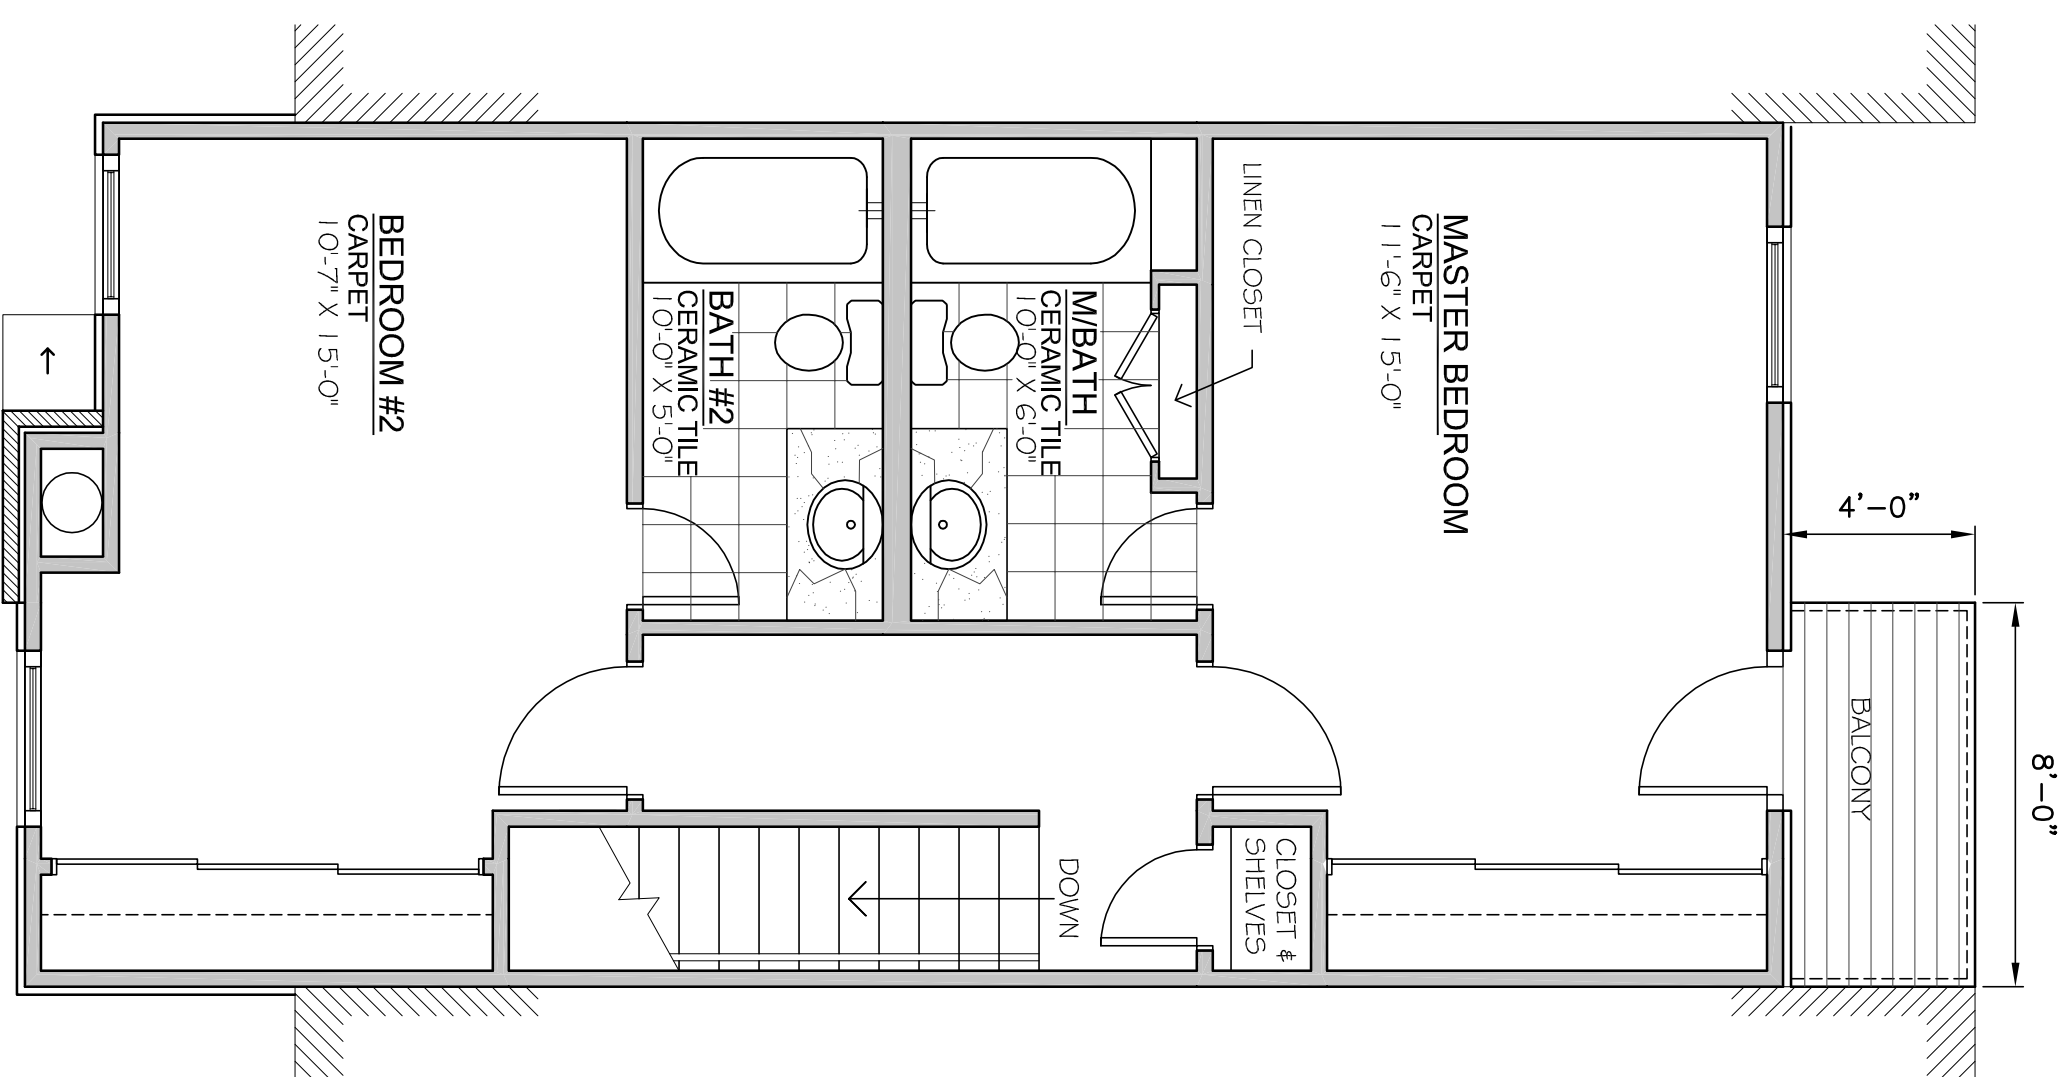

SECOND FLOOR

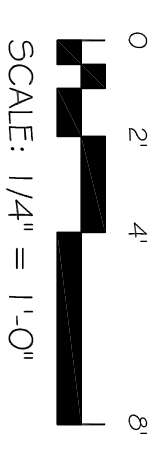

Alan E. Adler, A.I.A. Architect			
RIVERSIDE TOWNHOUSES FIRST AND SECOND FLOOR PLAN			
DESIGNED BY: A. ADLER	DRAWN BY: X. ADLER	CLIENT #: 0614	FILE #: RSTH_A1_1
DATE: 29 NOV. '06	SHEET: A2		